


2 SECTION
NTS

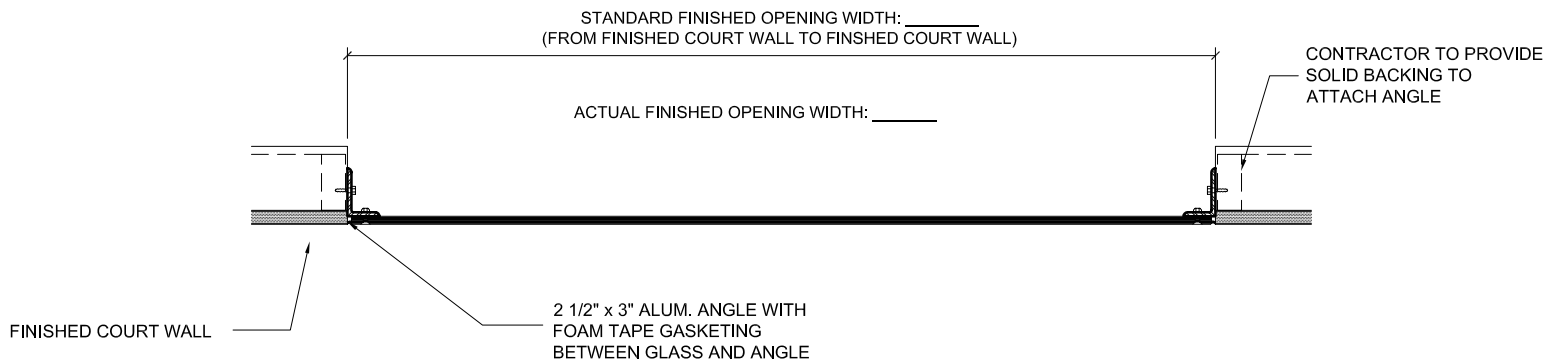


GENERAL NOTES:

1. ALL GLASS IS 1/2" CLEAR TEMPERED.
2. ALL FASTENERS TO ATTACH ALUMINUM ANGLE/CHANNEL TO SUBSTRATE BY OTHERS.
3. DIFFERENT TYPES OF COURT SYSTEMS MAY REQUIRE EXPANSION SPACING BETWEEN GLASS WALL U-CHANNEL OR ANGLE AND COURT SYSTEM. CHECK WITH COURT MANUFACTURER.
4. ALL DIMENSIONS ARE TO FINISHED SURFACES.
5. ACTUAL GLASS SIZE IS 1/2" SMALLER THAN FINISHED OPENING.

SPECIAL NOTE:

NUMBER OF LITES OF GLASS ARE OPTIONAL AND DEPENDENT ON OVERALL OPENING DIMENSIONS

A 6' WIDE x 6' HIGH VIEW WINDOW CAN BE FABRICATED USING ONE (1) LITE OF GLASS - PLEASE ADVISE IF SPECIFIC PROJECT REQUIRES OTHERWISE
(PLEASE CONSIDER BUILDING ACCESSIBILITY AND GLASS WEIGHT (APPROX. 7 LBS PER SQUARE FOOT) WHEN DECIDING NUMBER OF LITES)

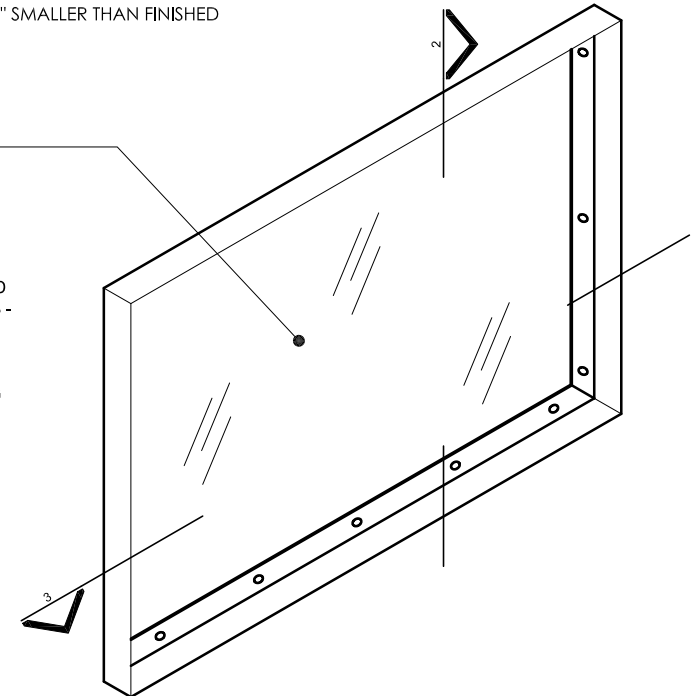

1 COMPLETED GLASS UPPER VIEW WINDOW
NTS