


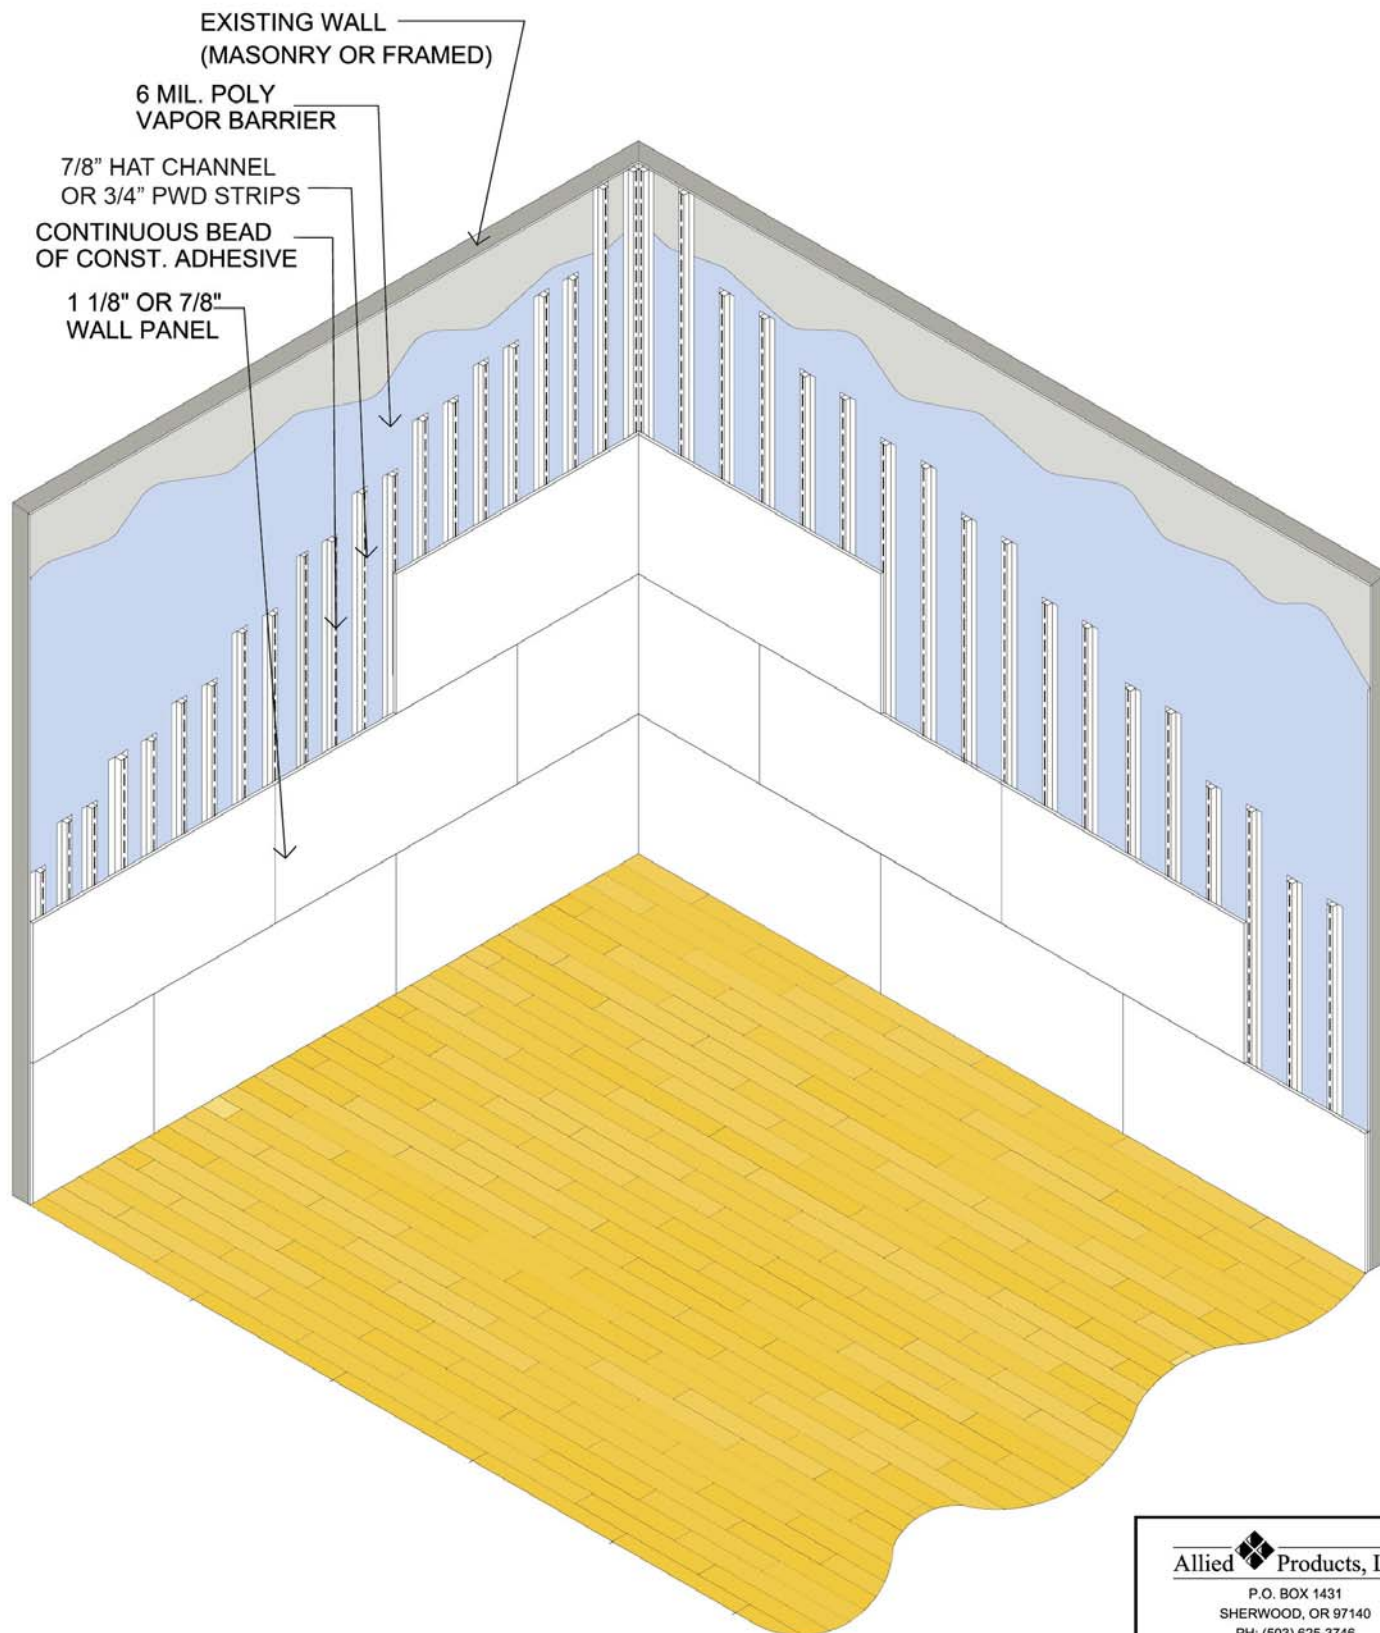

Allied Products, LLC

P.O. BOX 1431
SHERWOOD, OR 97140
PH: (503) 625-3746
FAX: (503) 625-3748
TOLL FREE: 1 (800) 864-1272
www.alliedproductsllc.com

Project
"REWALL" SYSTEM

Date
JAN 2009

Drawing No:
35

Sheet
1 OF 1

Scale
NOT TO SCALE