

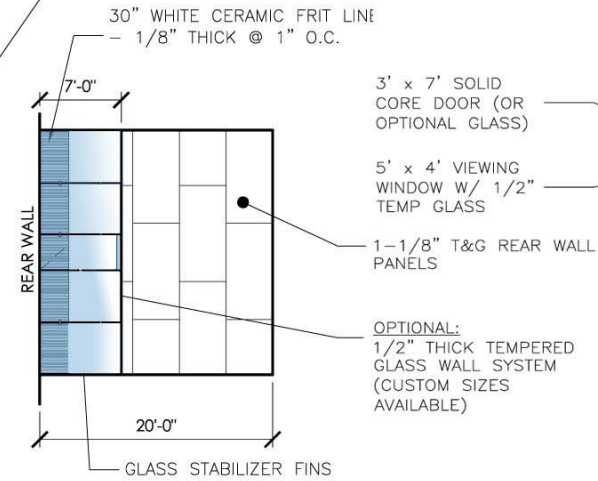
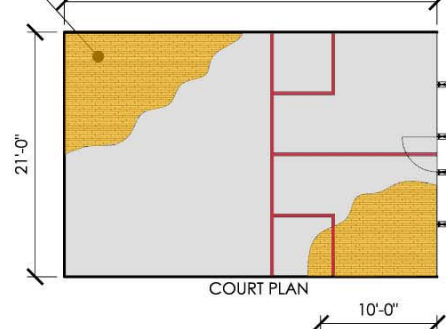
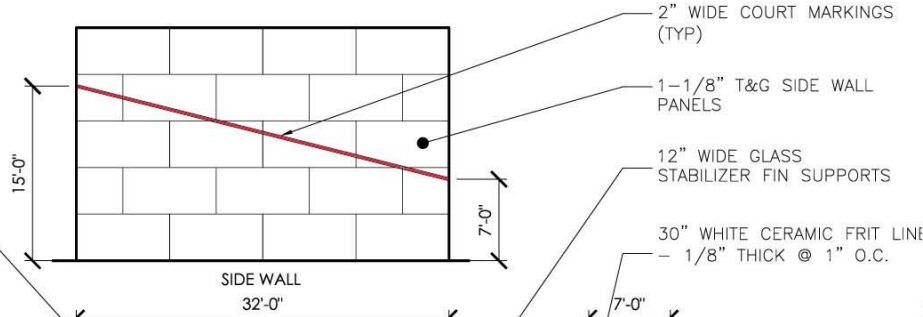



25/32" SOLID MAPLE
FLOORING ON PADDED
SLEEPERS - TOTAL FLOOR
HEIGHT: 2-5/8"

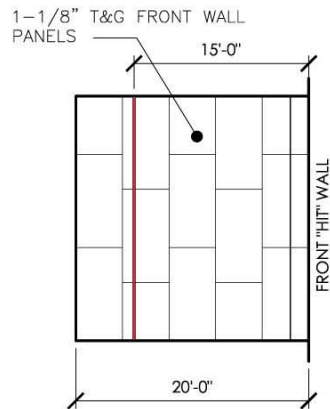

OPTIONAL REAR WALL CONFIGURATIONS

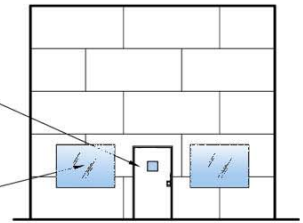



OPTION 1

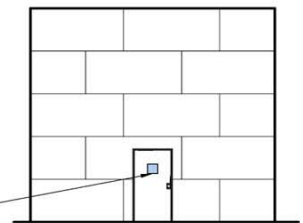

OPTION 2

NOTES:

1. REFER TO CONDITIONS & RESPONSIBILITIES OF OWNER/GENERAL CONTRACTOR.
2. ALL FINISHES OUTSIDE THE COURT(S) BY OTHERS.
3. ALL FRAMING BY OTHERS (UNLESS OTHERWISE INDICATED)

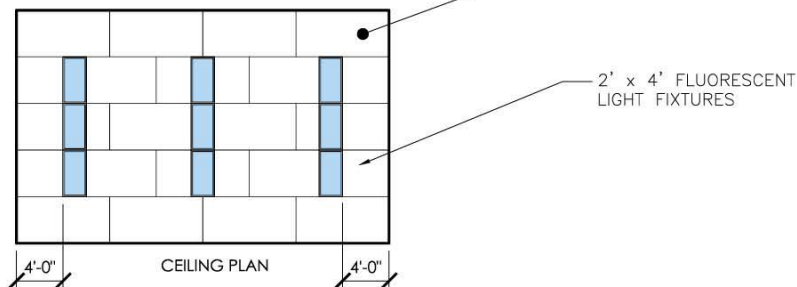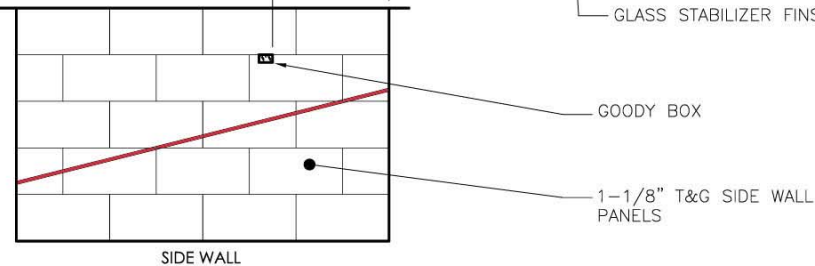

Allied Products, LLC

P.O. BOX 1431
SHERWOOD, OR 97140
PH: (503) 625-3746
FAX: (503) 625-3748
TOLL FREE: 1 (800) 864-1272
www.alliedproductsllc.com

Project
SQUASH COURT PANEL
CONFIGURATION

Date JULY 2009	Drawing No: 52	Sheet 1 OF 1
Scale NOT TO SCALE		